



PANDA RESTAURANT GROUP INC.
1683 Walnut Grove Ave.
Rosemead, California
91770
Telephone: 626.799.9898
Facsimile: 626.372.8288

All ideas, designs, arrangement and plans indicated or represented by this drawing are the property of Panda Express Inc. and were created for use on this specific project. None of these ideas, designs, arrangements or plans may be used by or disclosed to any person, firm, or corporation without the written permission of Panda Express Inc.

REVISIONS:	

ISSUE DATE:	
1	04.29.2021 ISSUE FOR PERMIT
2	06.04.2021 ISSUE FOR BID

DRAWN BY: JEL

PANDA PROJECT #: - S8-22-D8135
C&P PROJECT #: - 2200775



2600 Maitland Center Pkwy, Maitland, FL 32751
P (407) 661-9100
F (407) 661-9101
www.culaci.com
Florida Corporate Certificate #AA1306026


06.04.2021

PANDA EXPRESS
TRUE WARM AND WELCOME 2300
SKYBROOKE BOULEVARD & STATE ROAD 54
LUTZ, FL 33558

E-401


ELECTRICAL DETAILS, DIAGRAMS

TRUE WARM & WELCOME 2300 R4

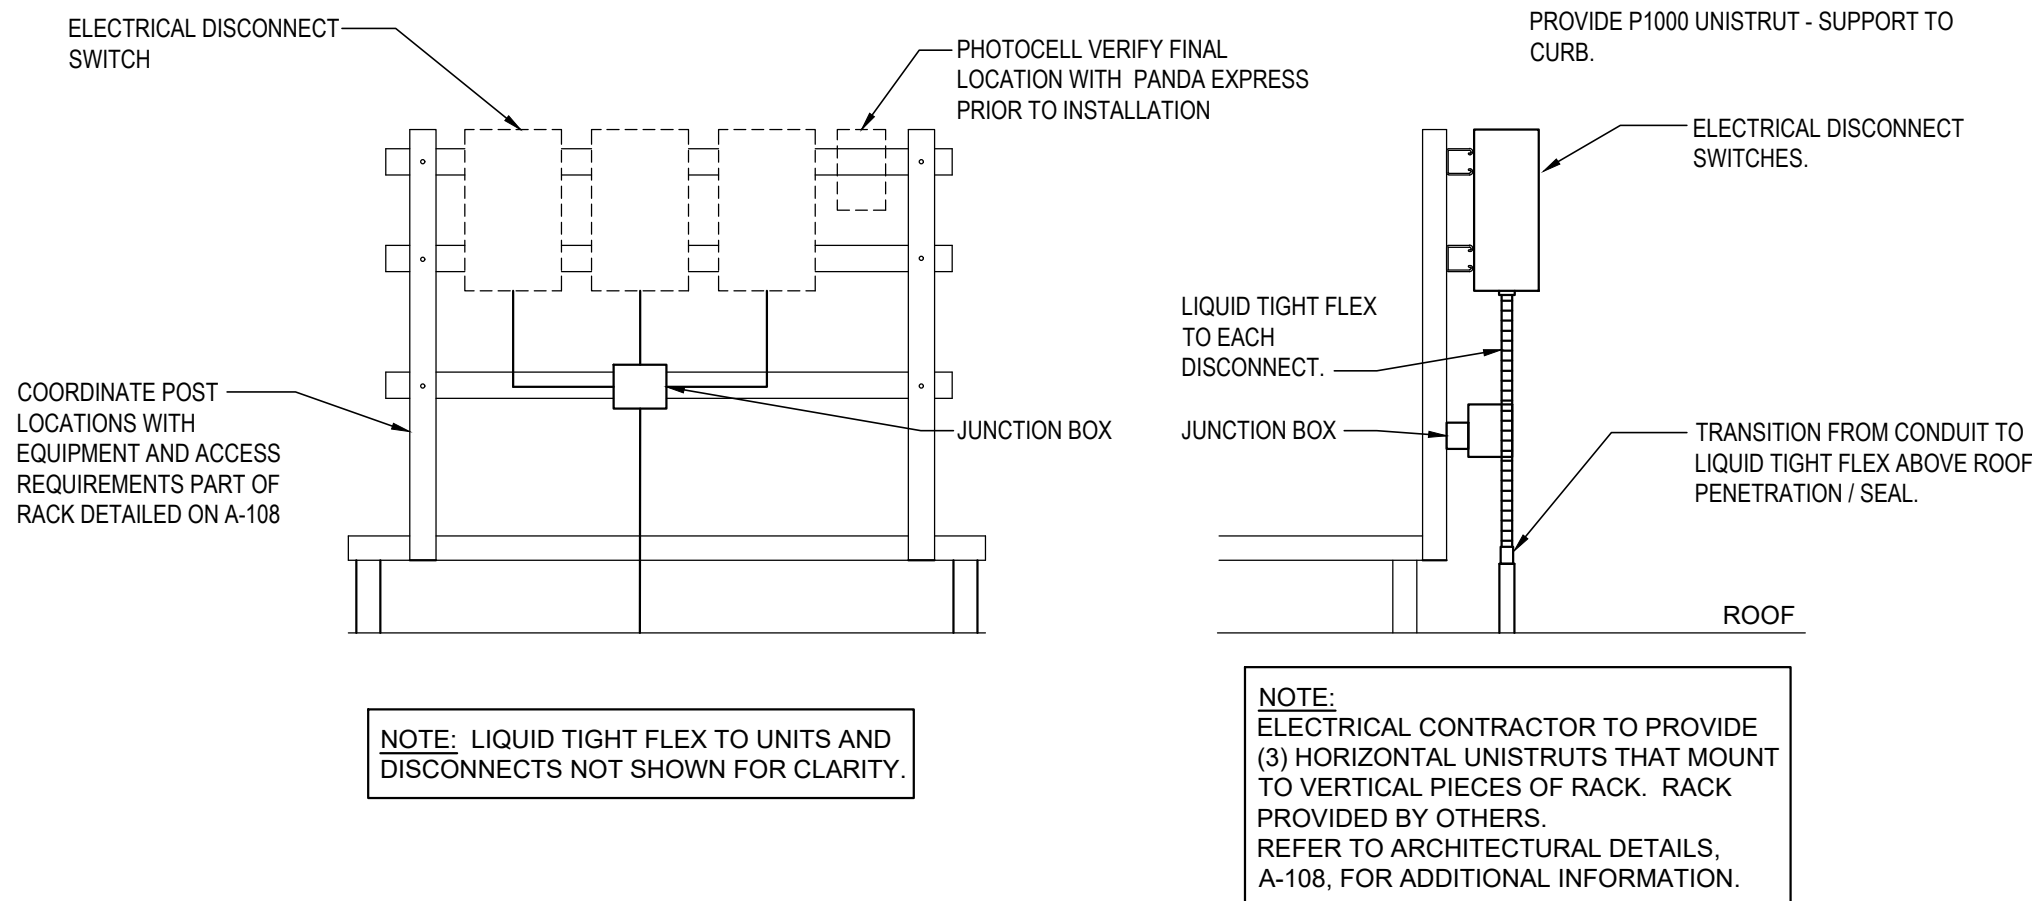


EQUIPMENT DISCONNECT SWITCH SUPPORT 2

NOT TO SCALE E-401

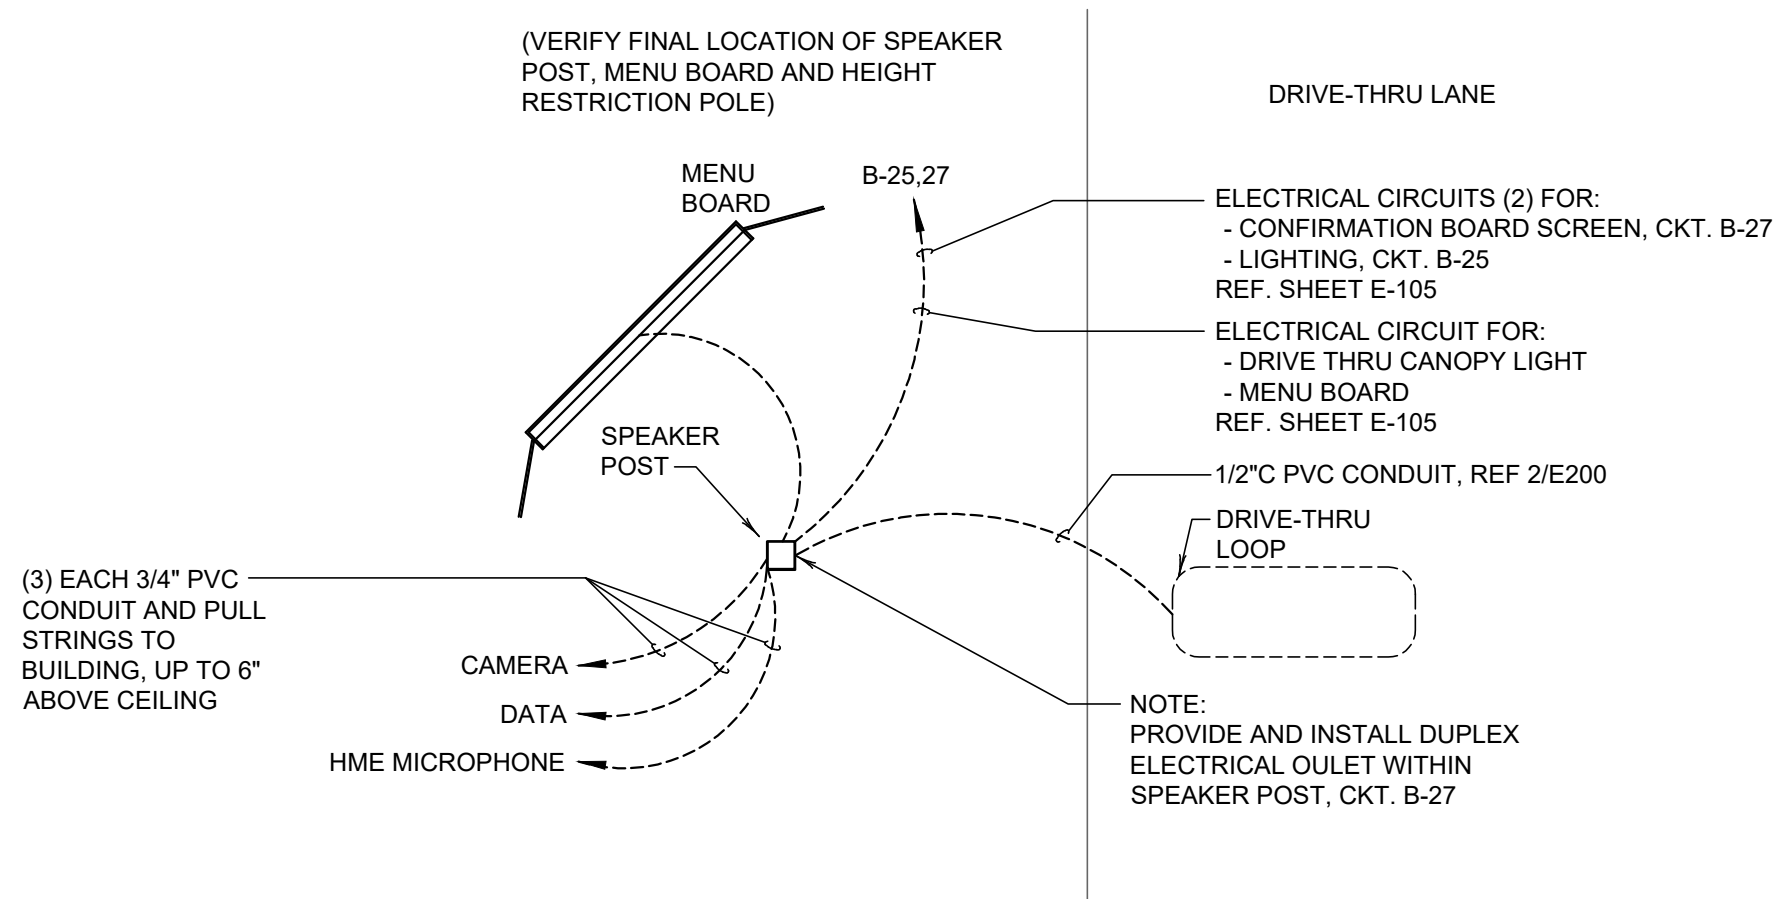

MENU BOARD & SENSOR LOOP 1

E-401

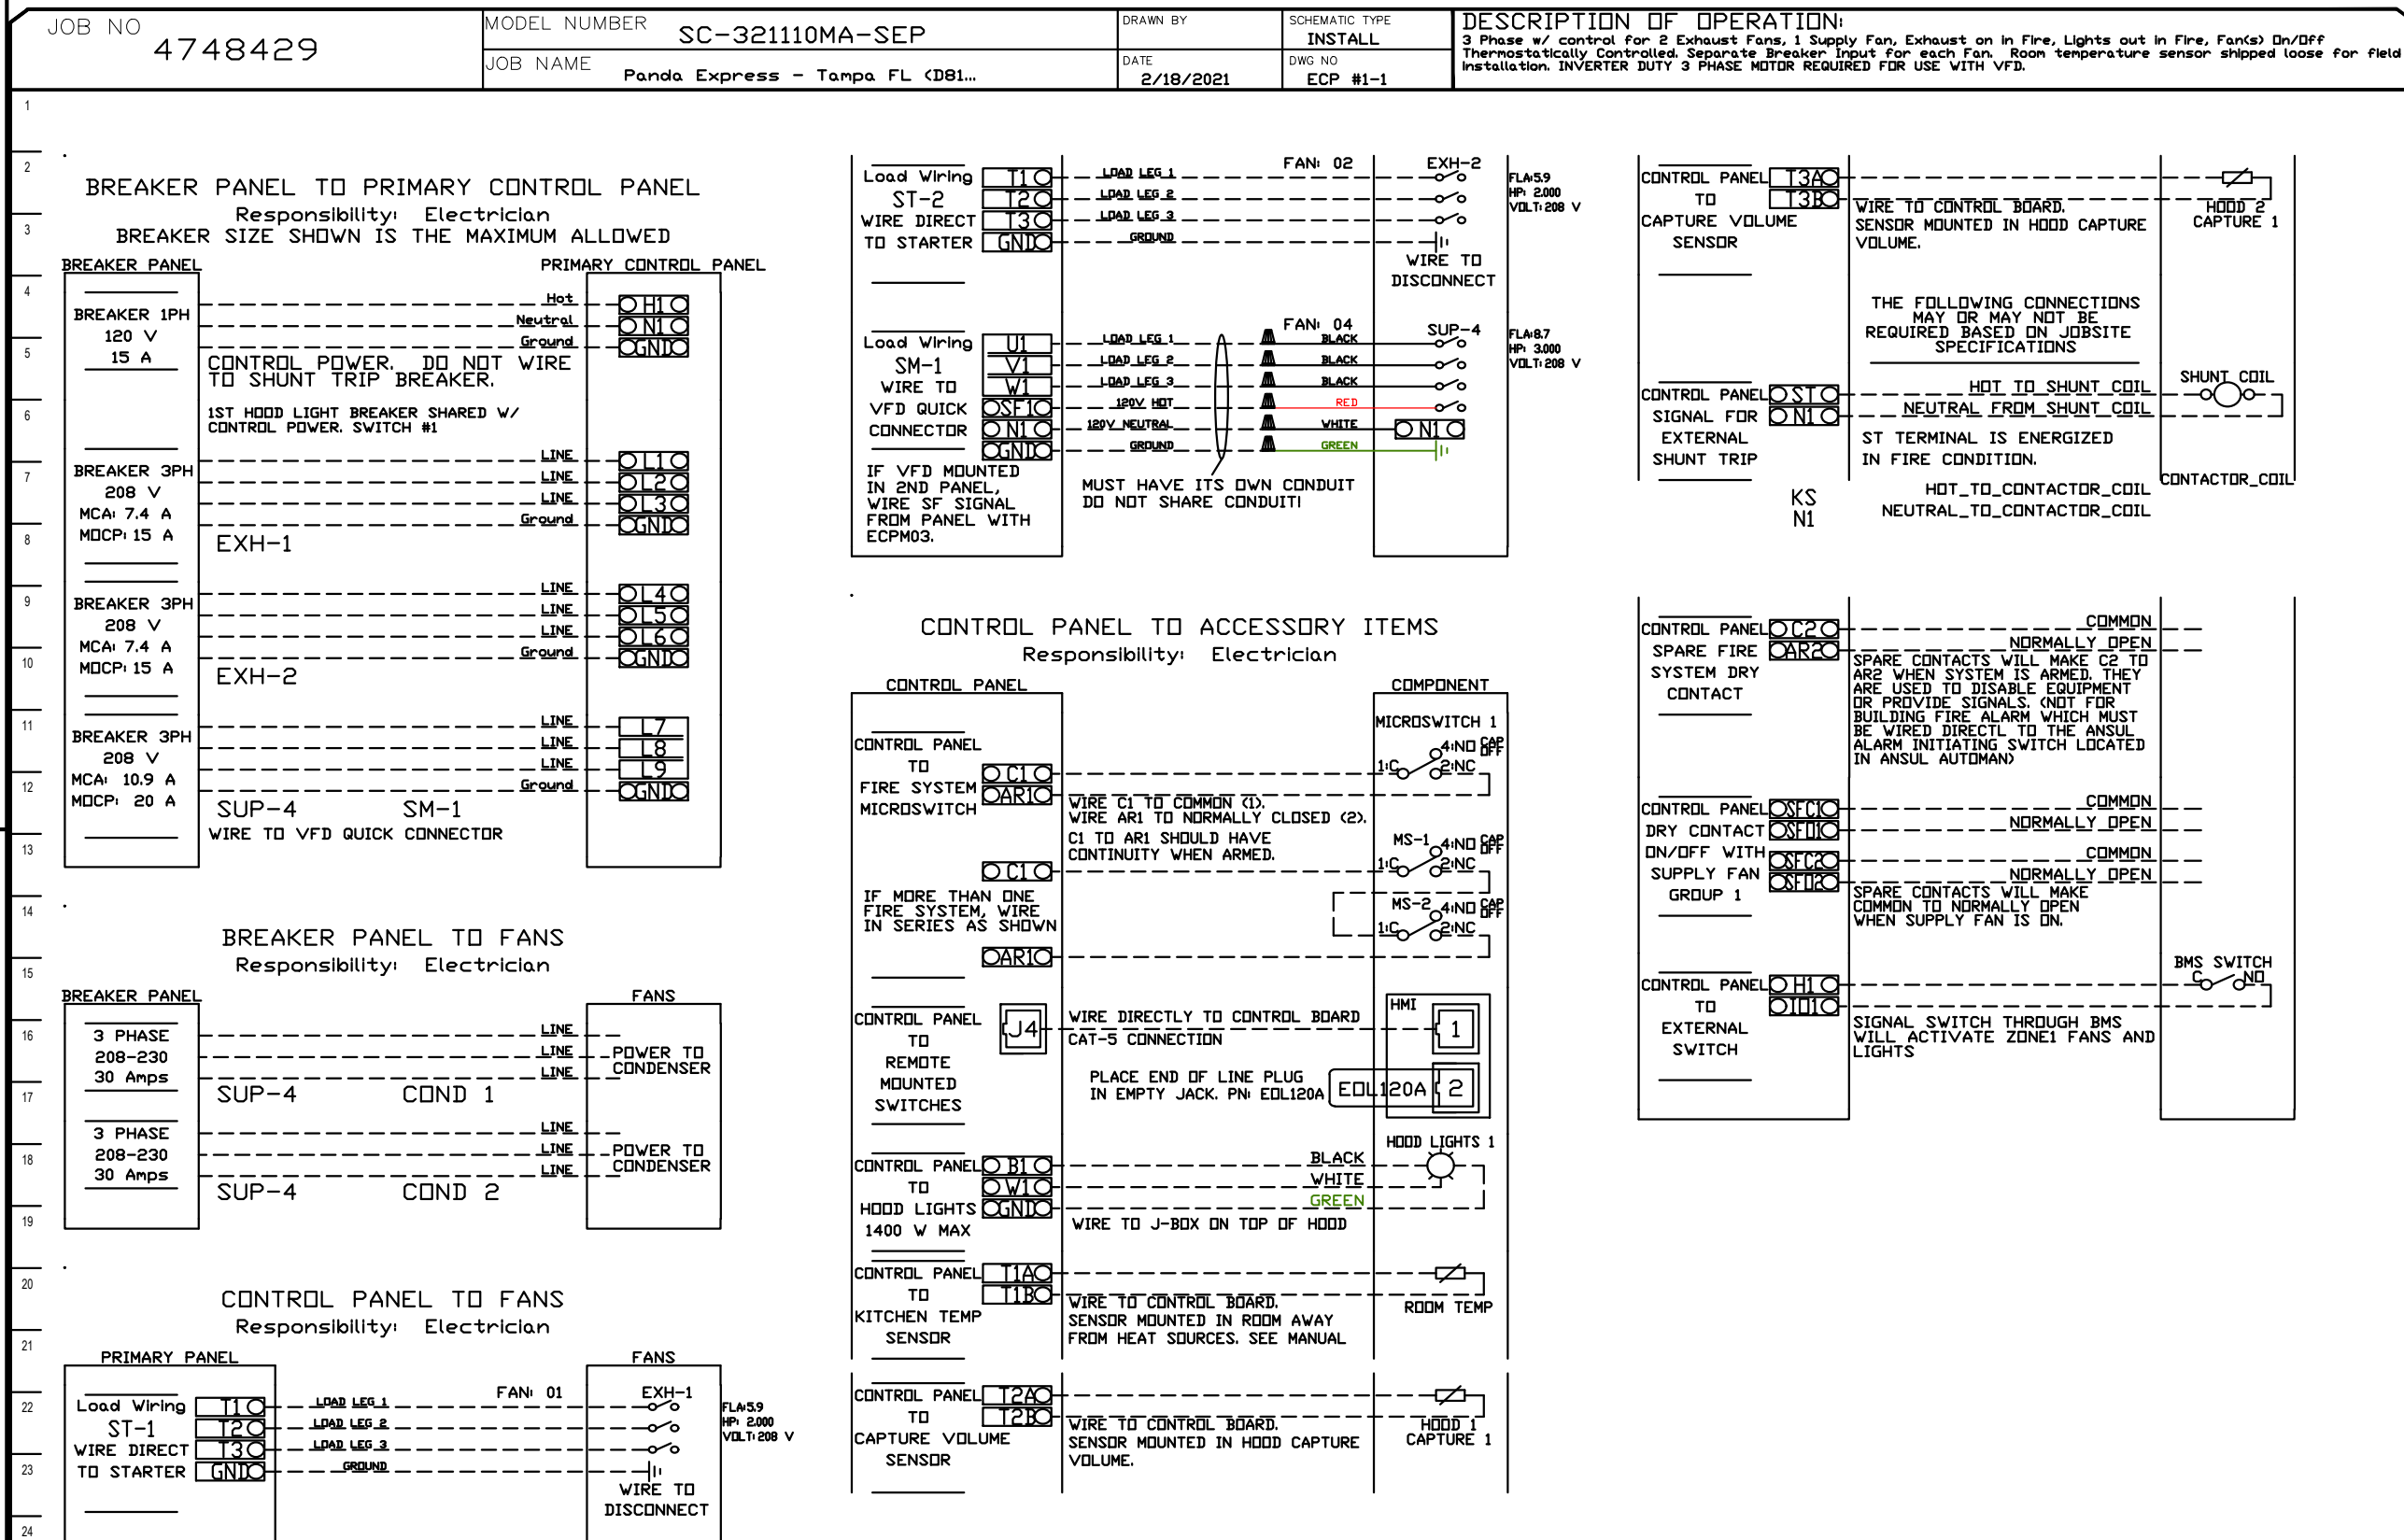

KITCHEN EXHAUST SYSTEM DIAGRAM 3

NOT TO SCALE E-401