




Detail(B) Real Hinge
SCALE 1:10

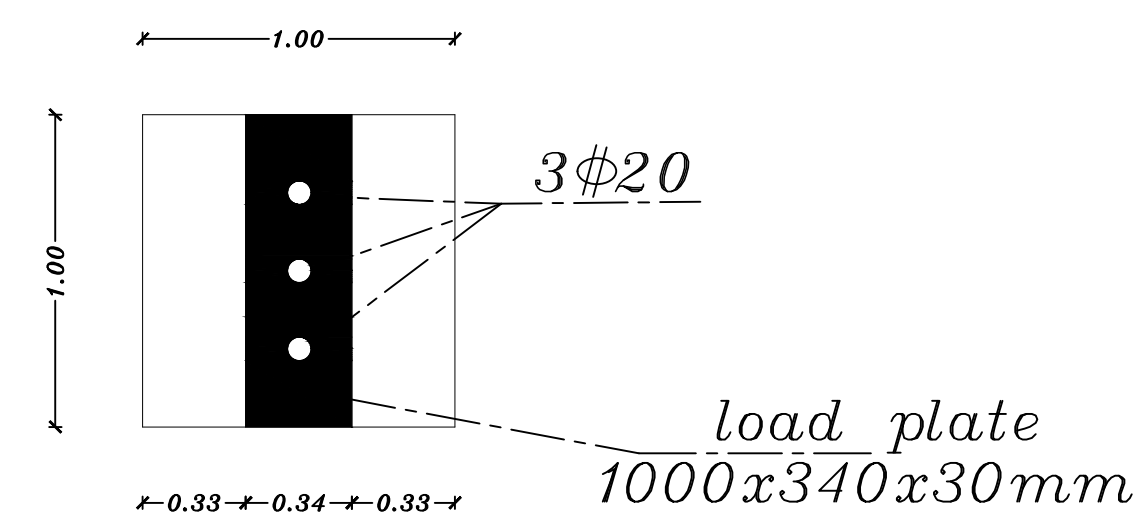


Detail(A) Plan of Real Hinge
SCALE 1:10

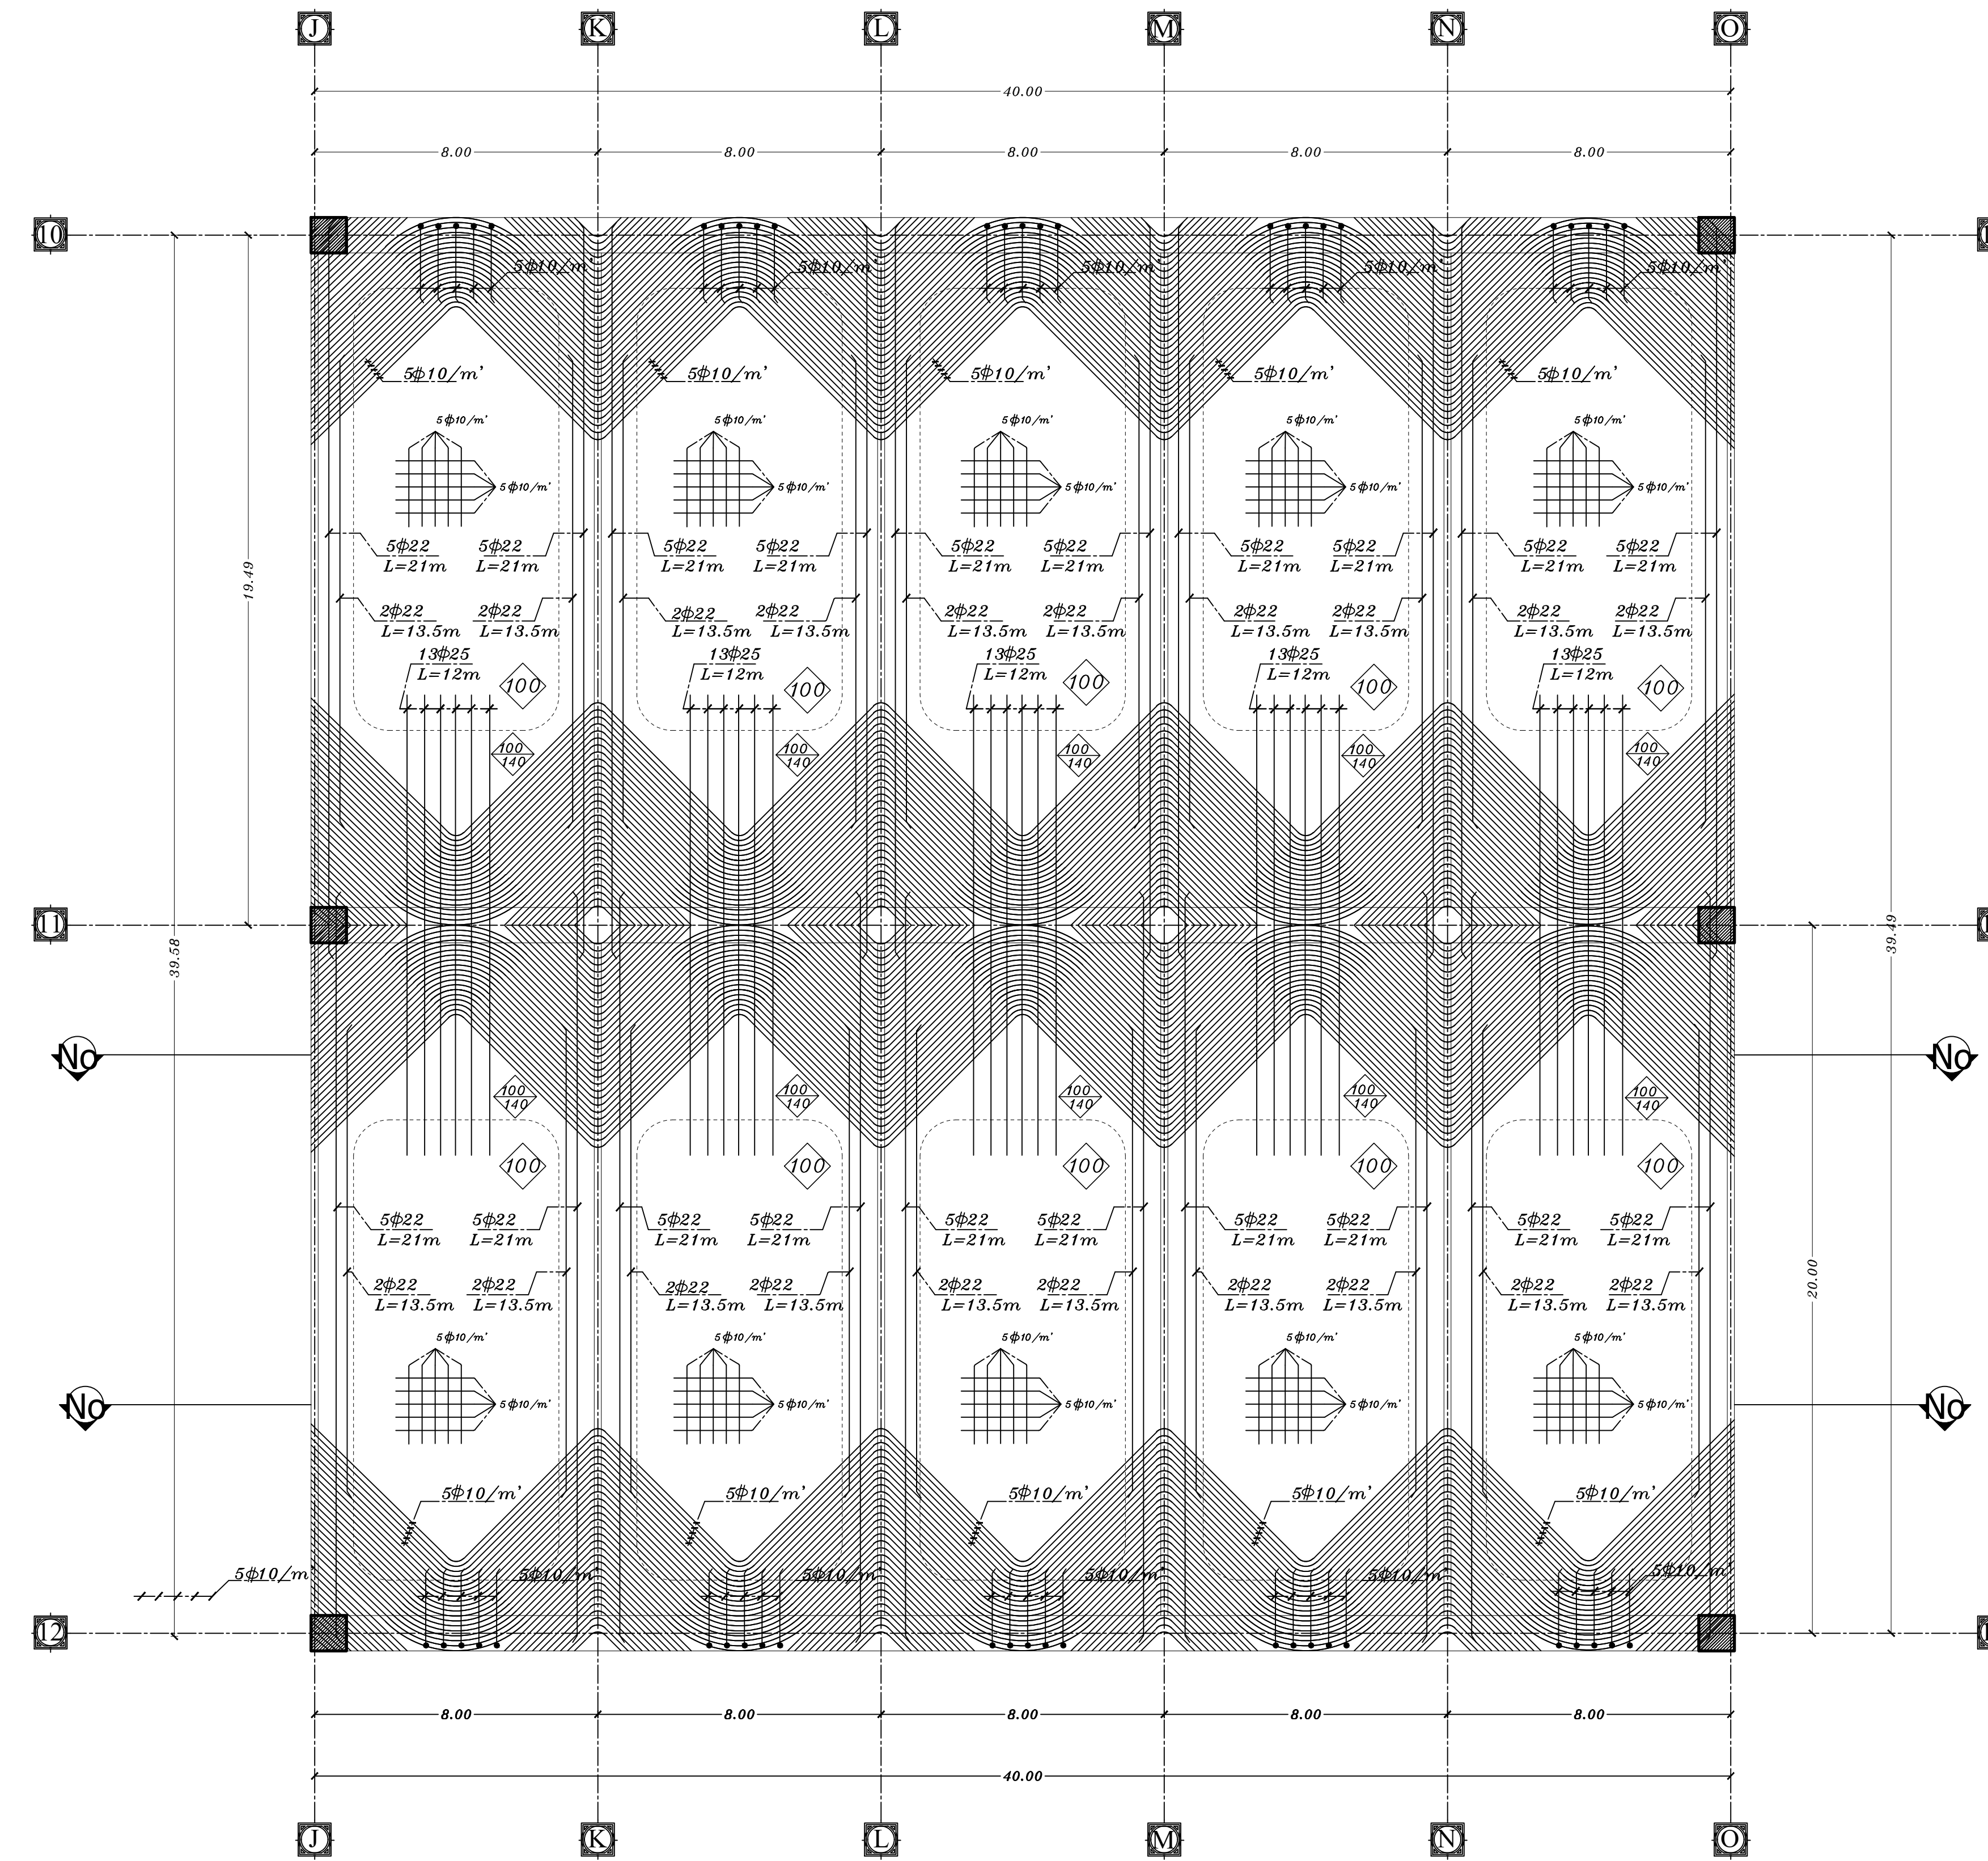

R.F.T Details of apart of plan
SCALE 1:100

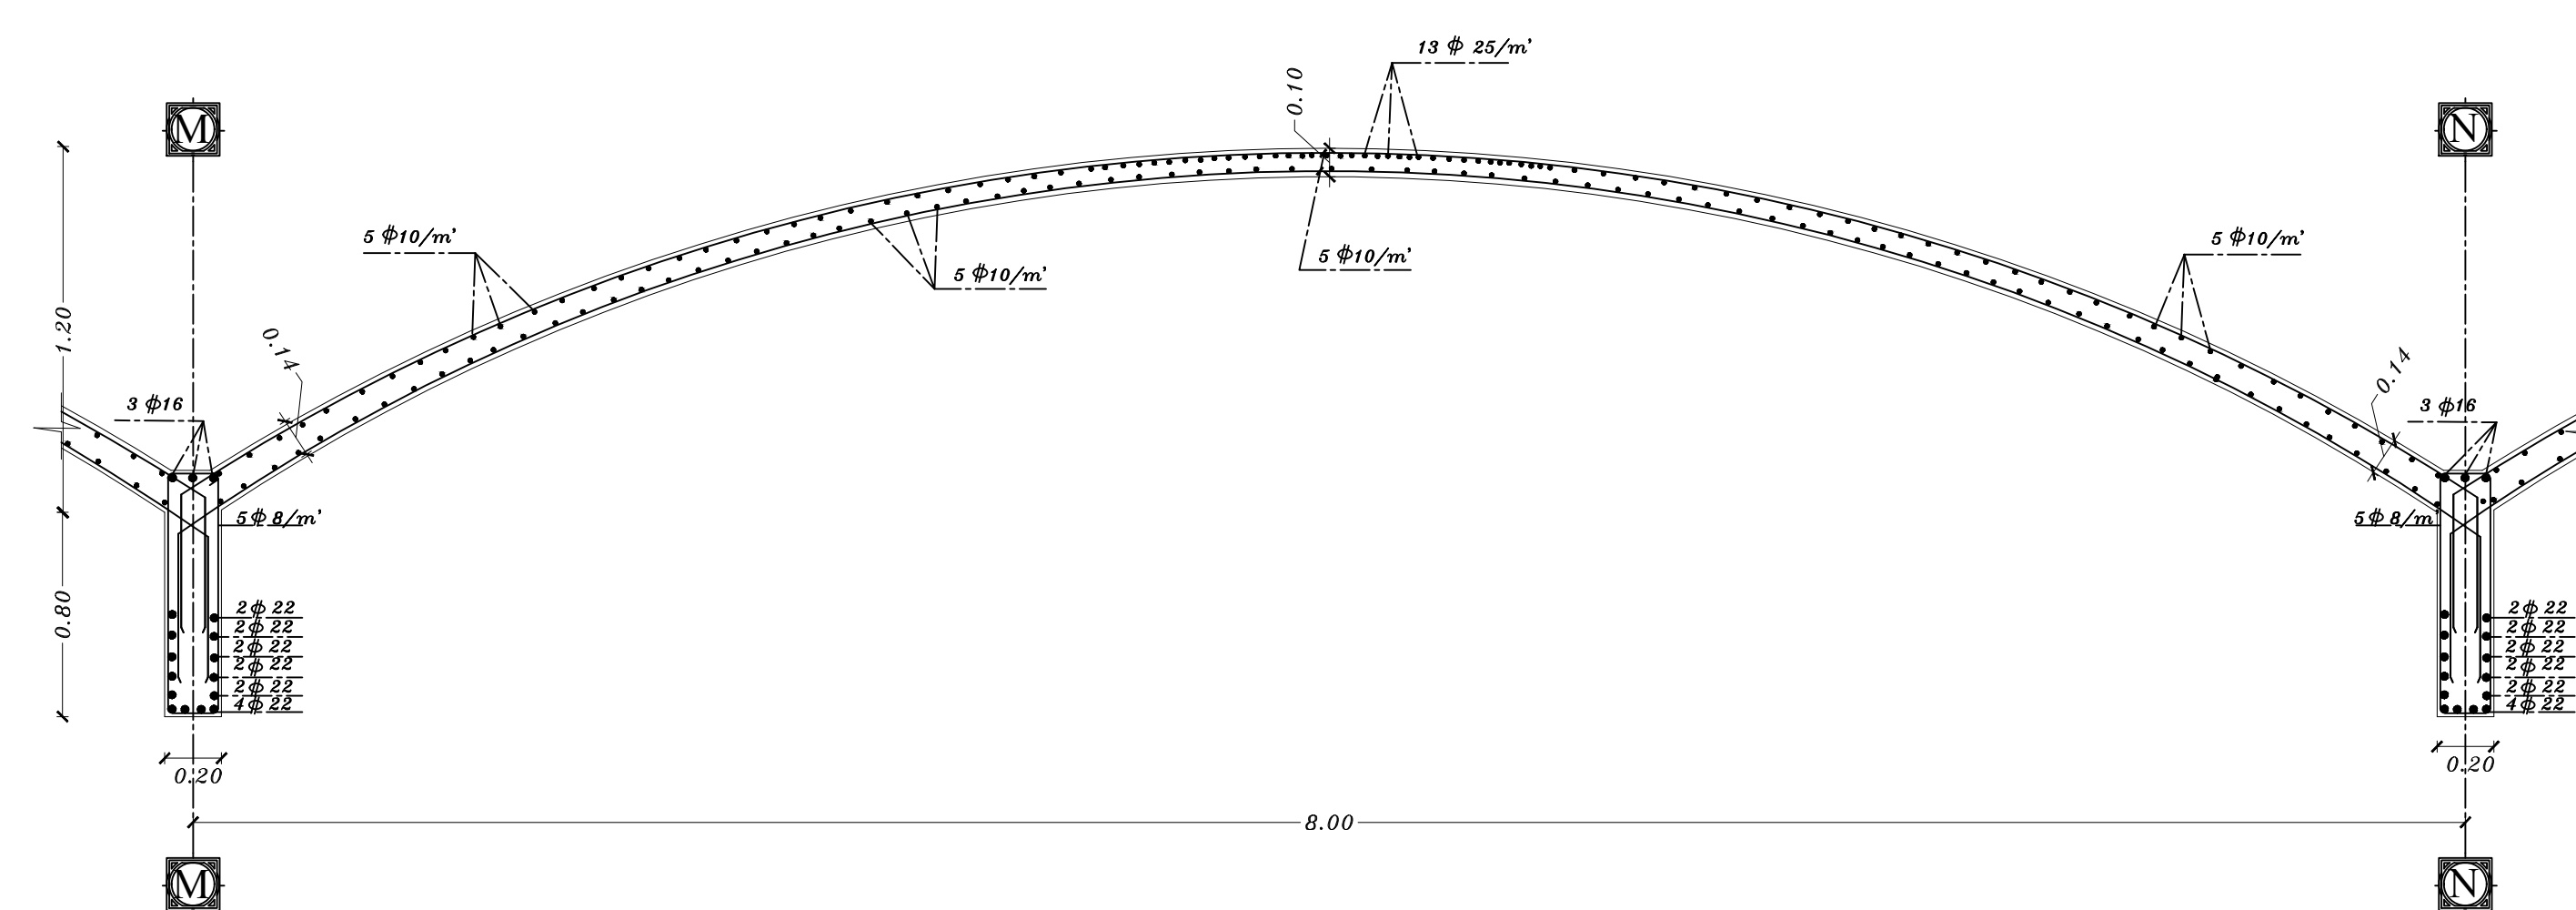

SECTION Elevation (B-B) on cylindrical shell
SCALE 1:10

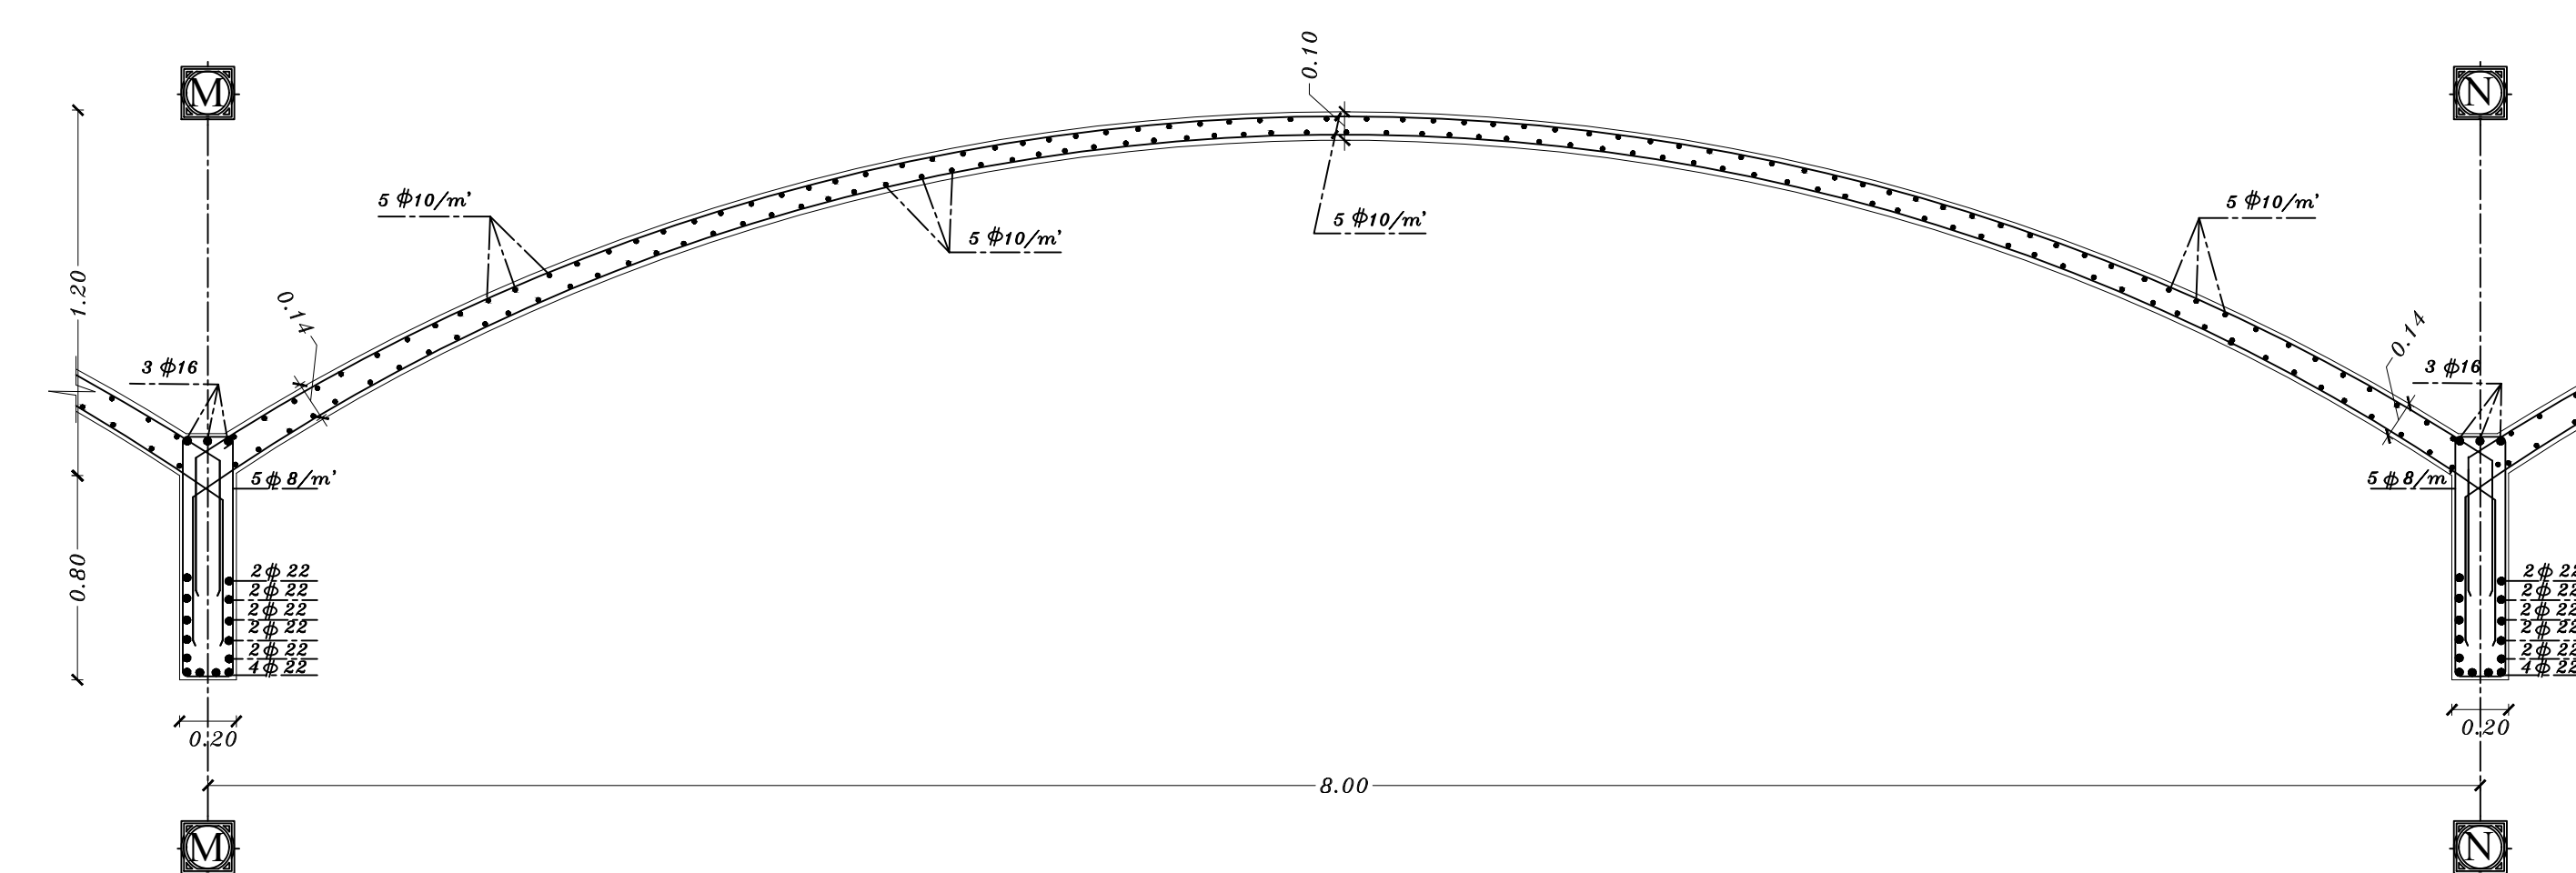

SECTION Elevation (A-A) on cylindrical shell
SCALE 1:10

Eng/Hassan El-Sayed