



ISSUE DATE:		
	ISSUE FOR PERMIT	04-07-22
	ISSUE FOR BID	04-25-22



PANDA PROJECT #:D8689
PANDA STORE #:
ARCH PROJECT #:

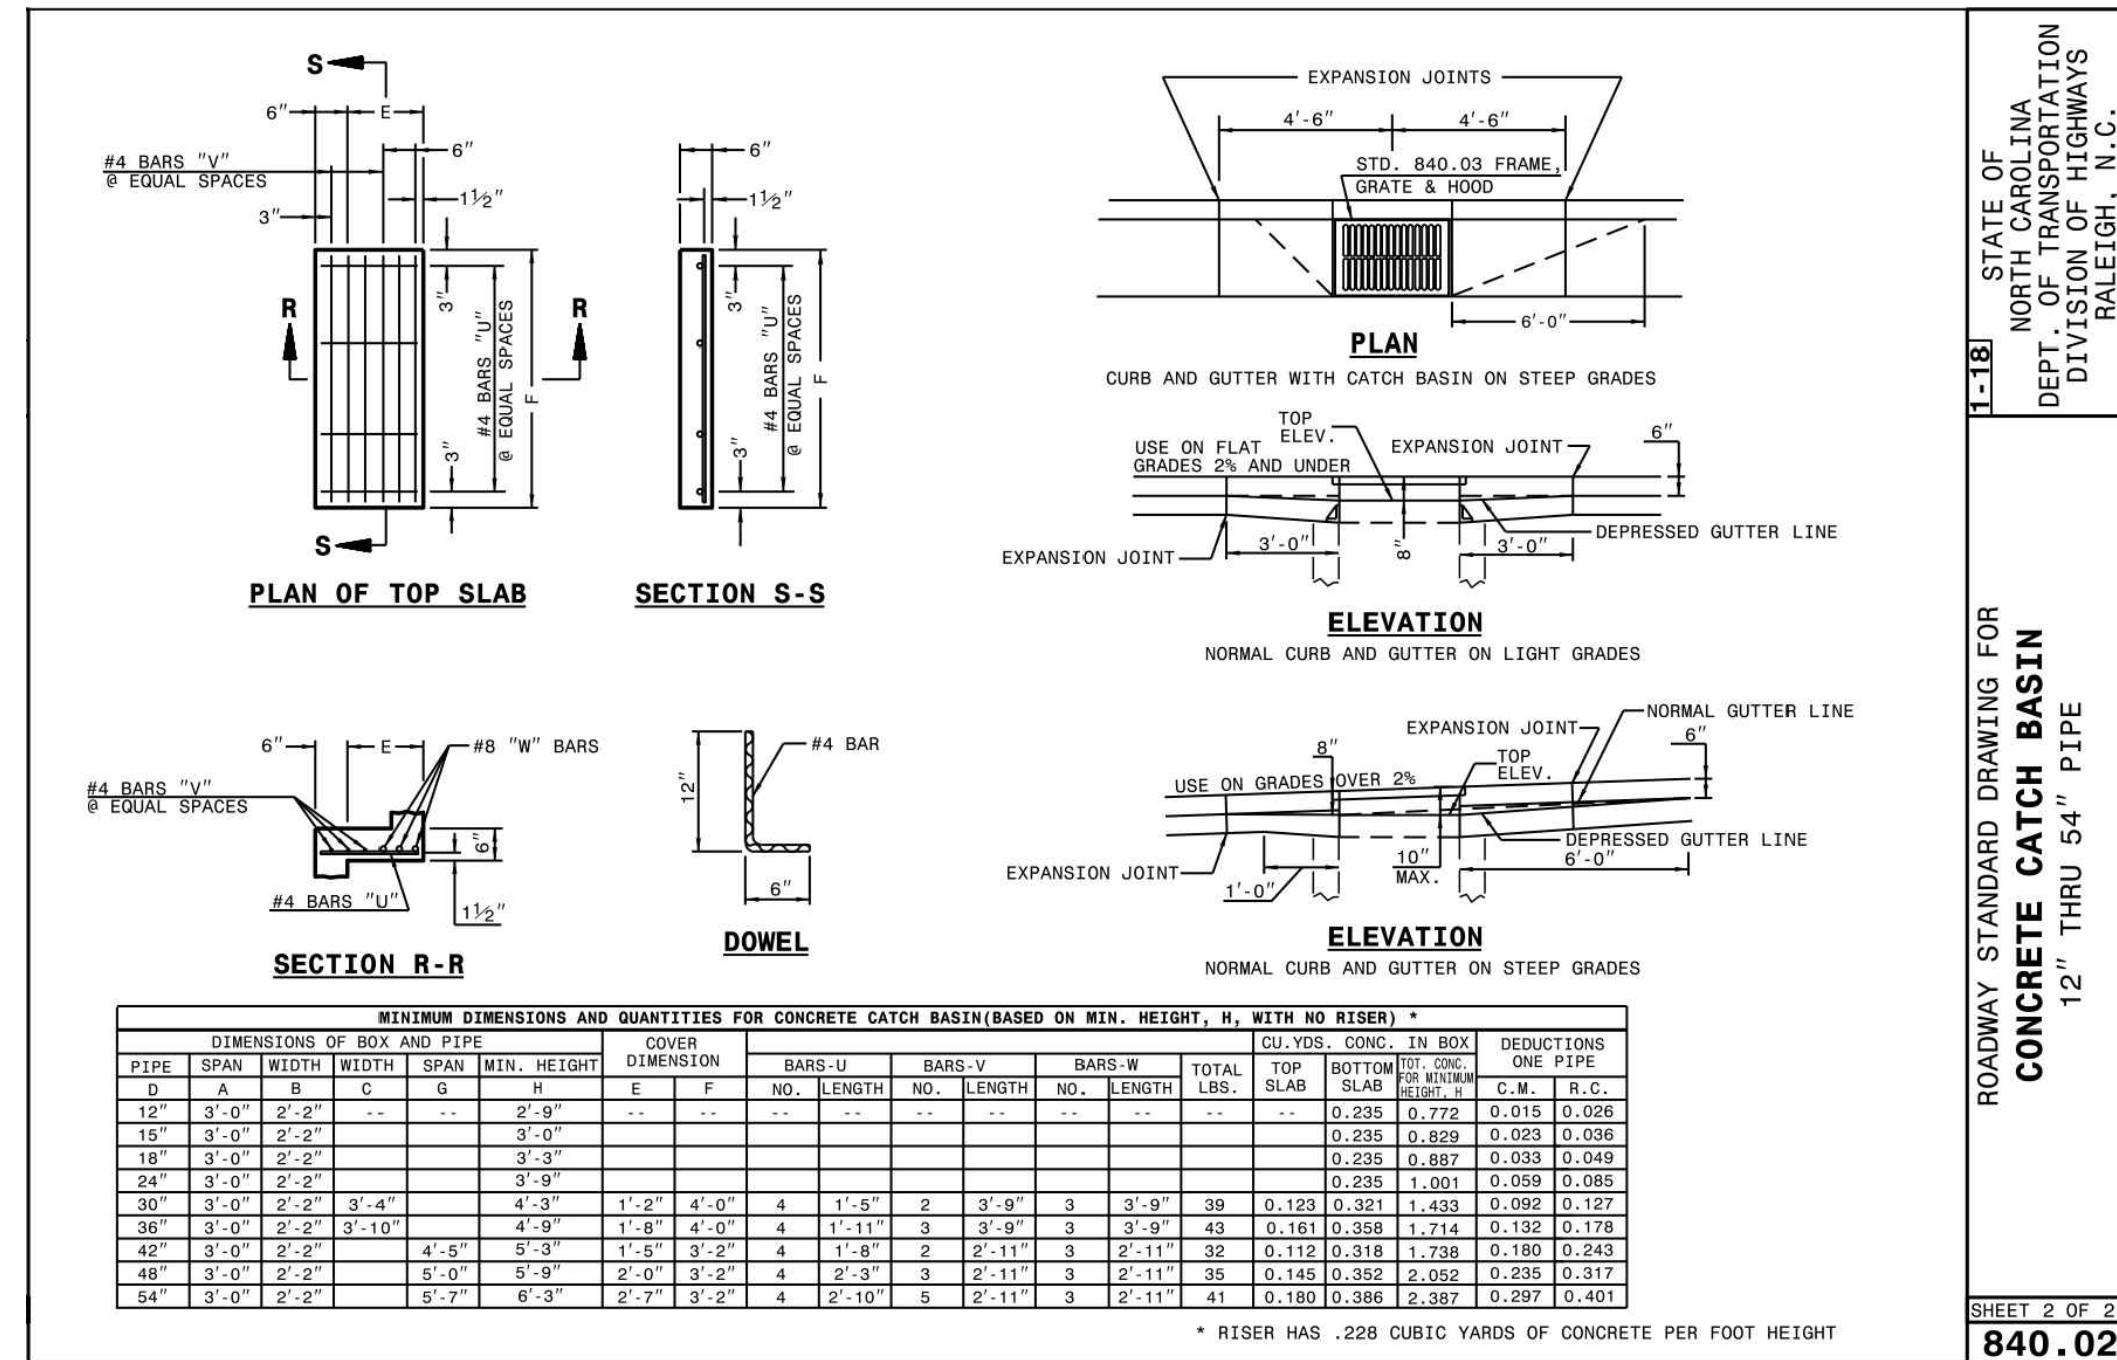



C04.4

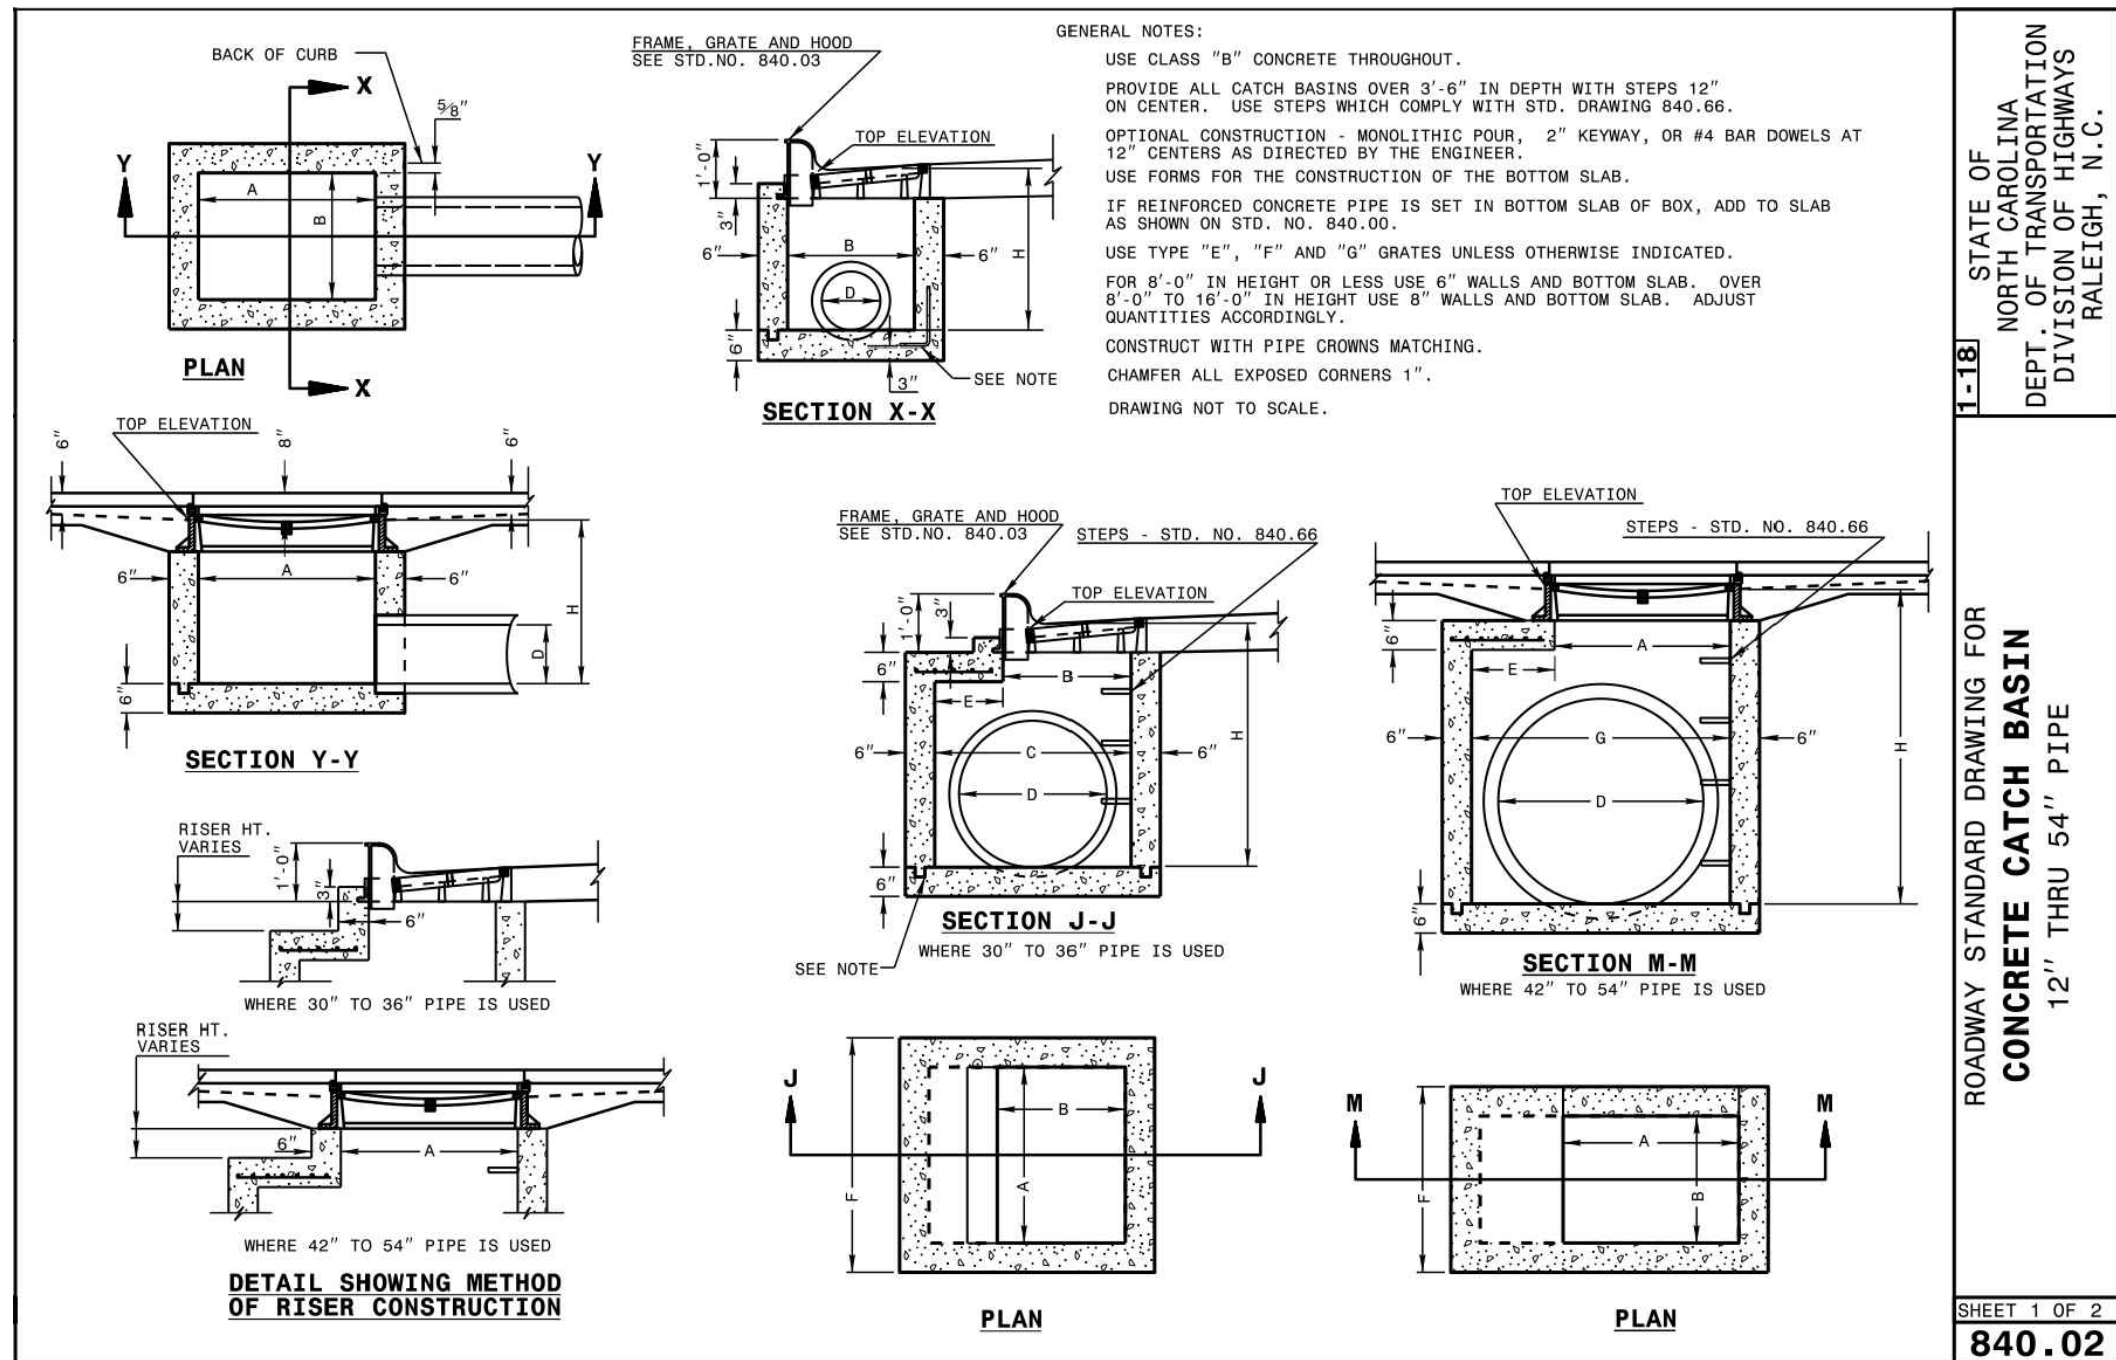

1 NCDOT CONCRETE CATCH BASIN NTS

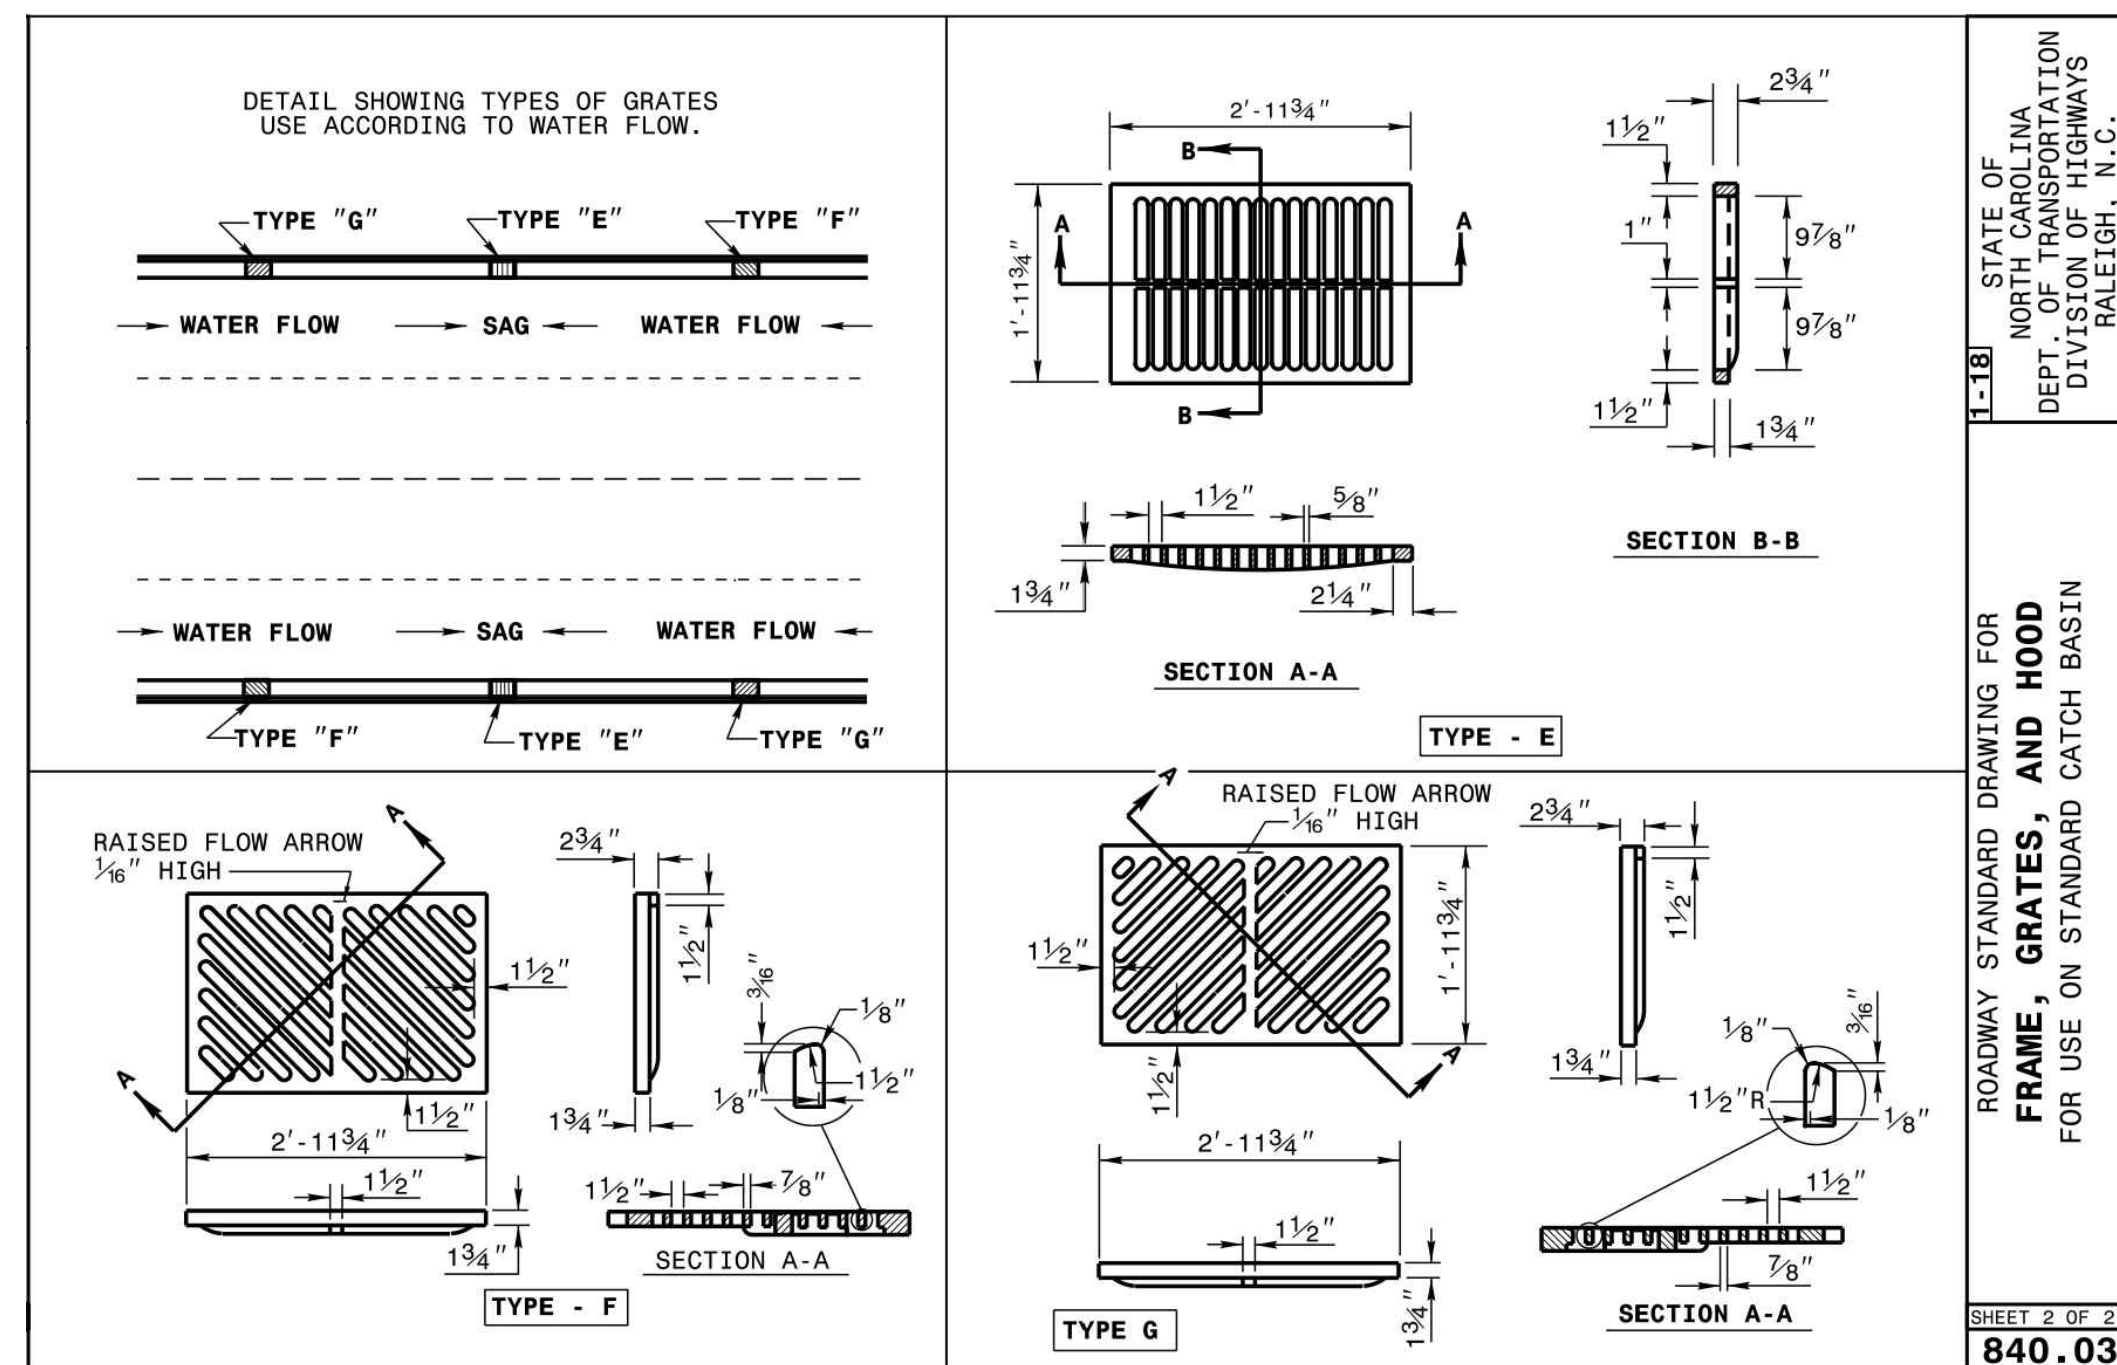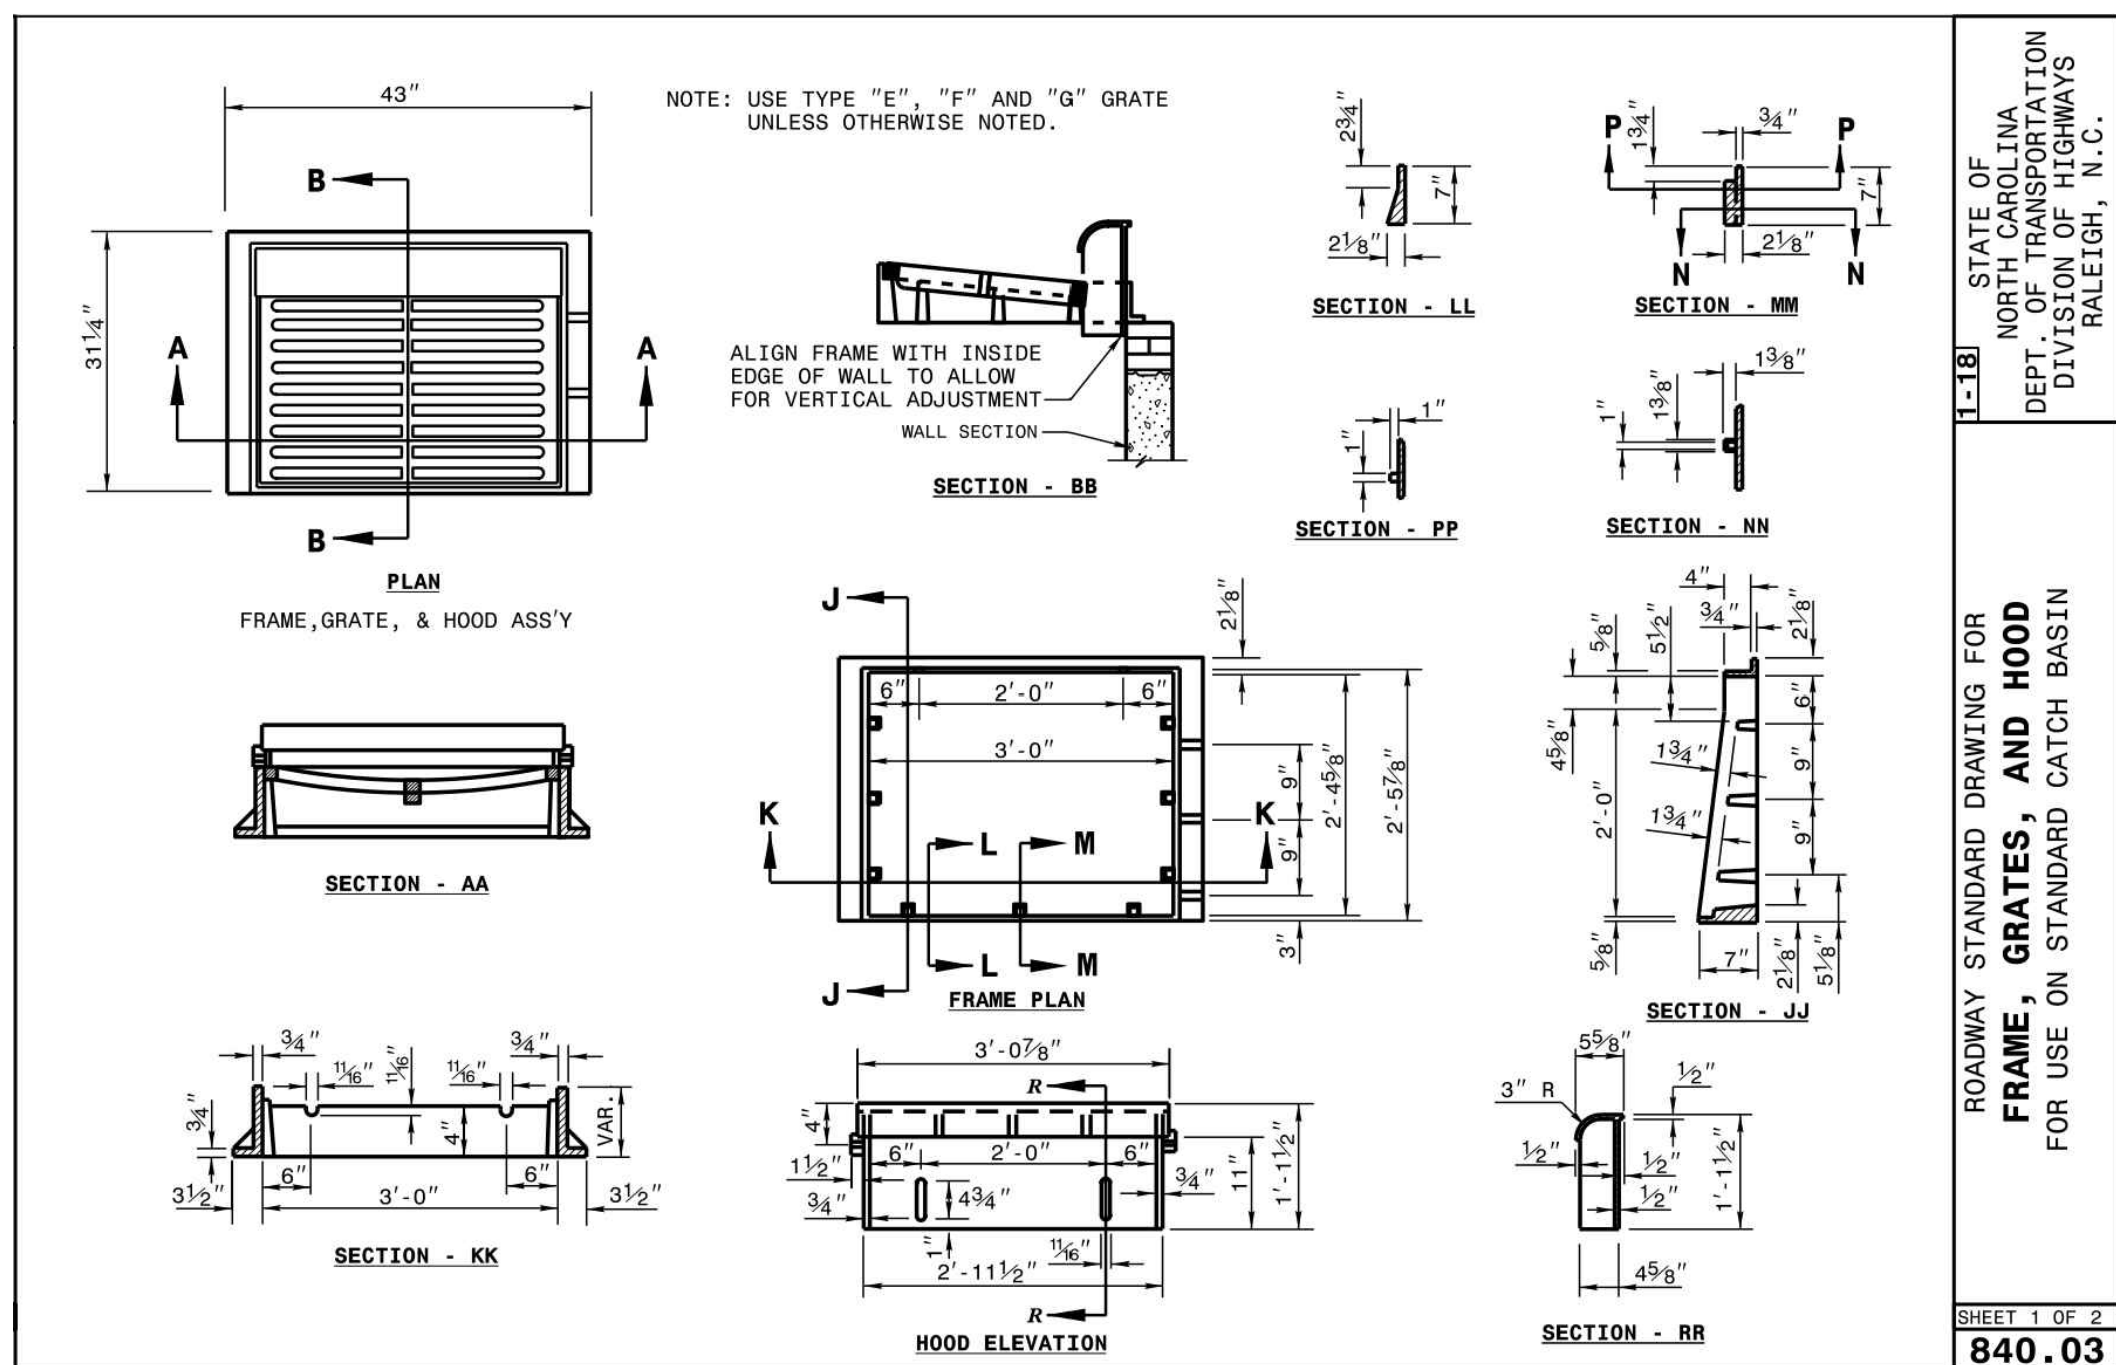

2 NCDOT GRATE INLET NTS

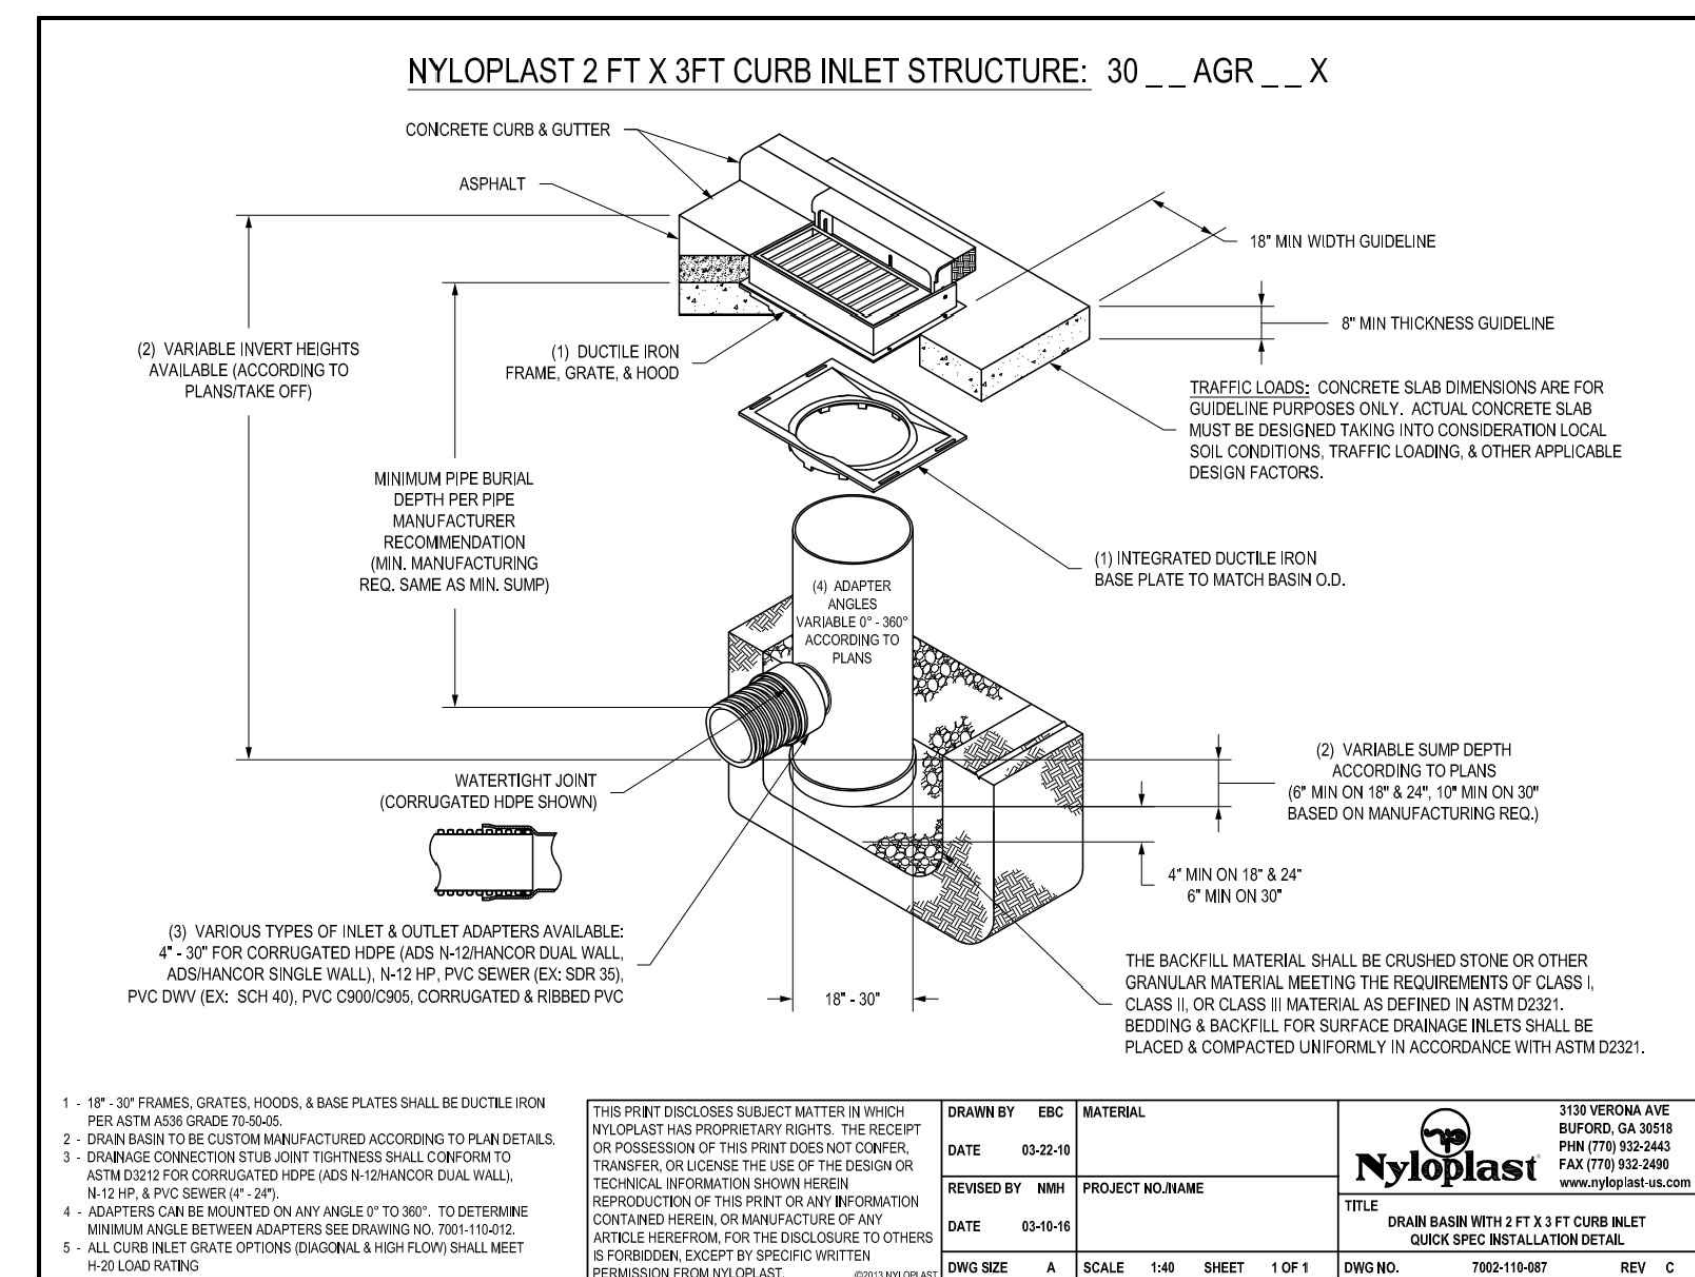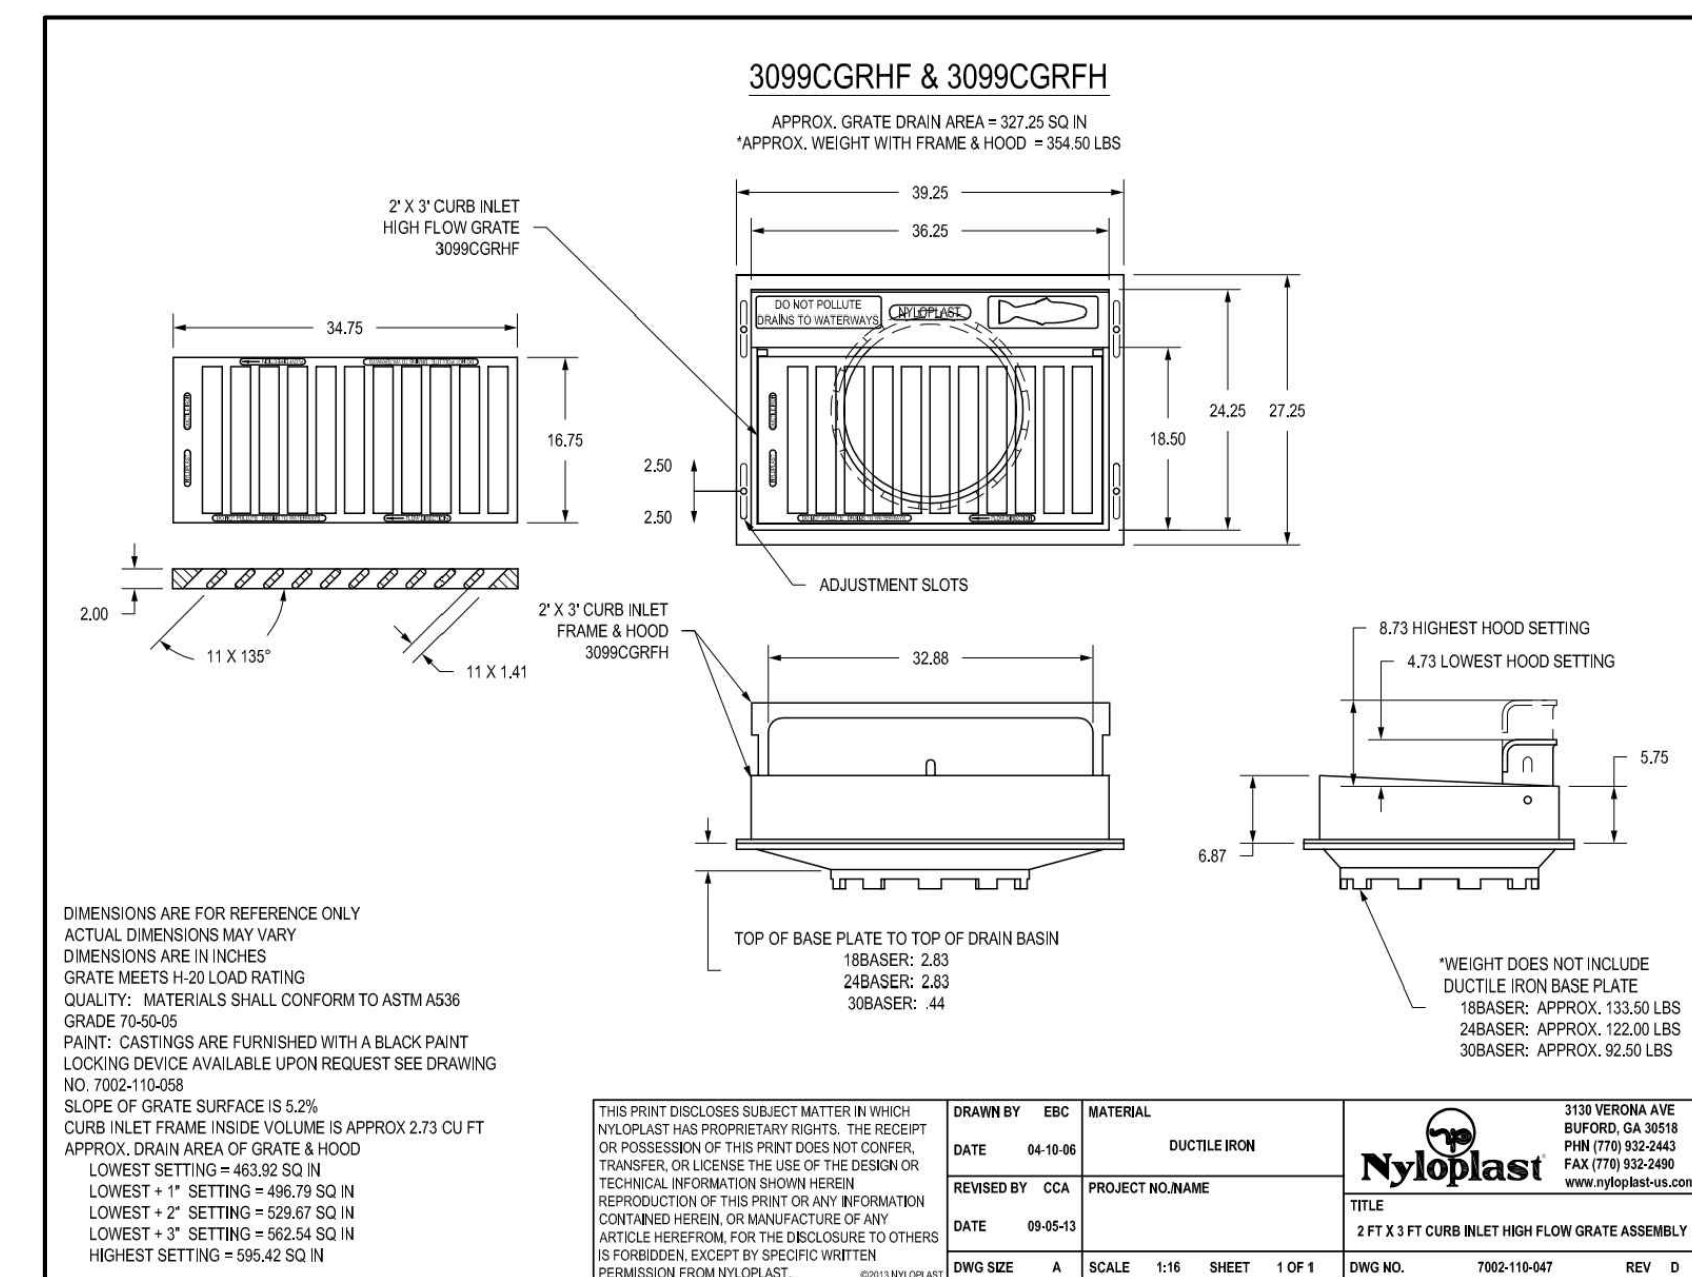

3 NYLOPLAST CURB INLET ASSEMBLY

4 NYLOPLAST CURB INLET STRUCTURE NTS